



Overfloor Cross Section


Scale 5" = 1'0"

Sheet

Date

Dwg by dpm

Property of Eagle Mountain All rights reserved Eagle Mountain 2013

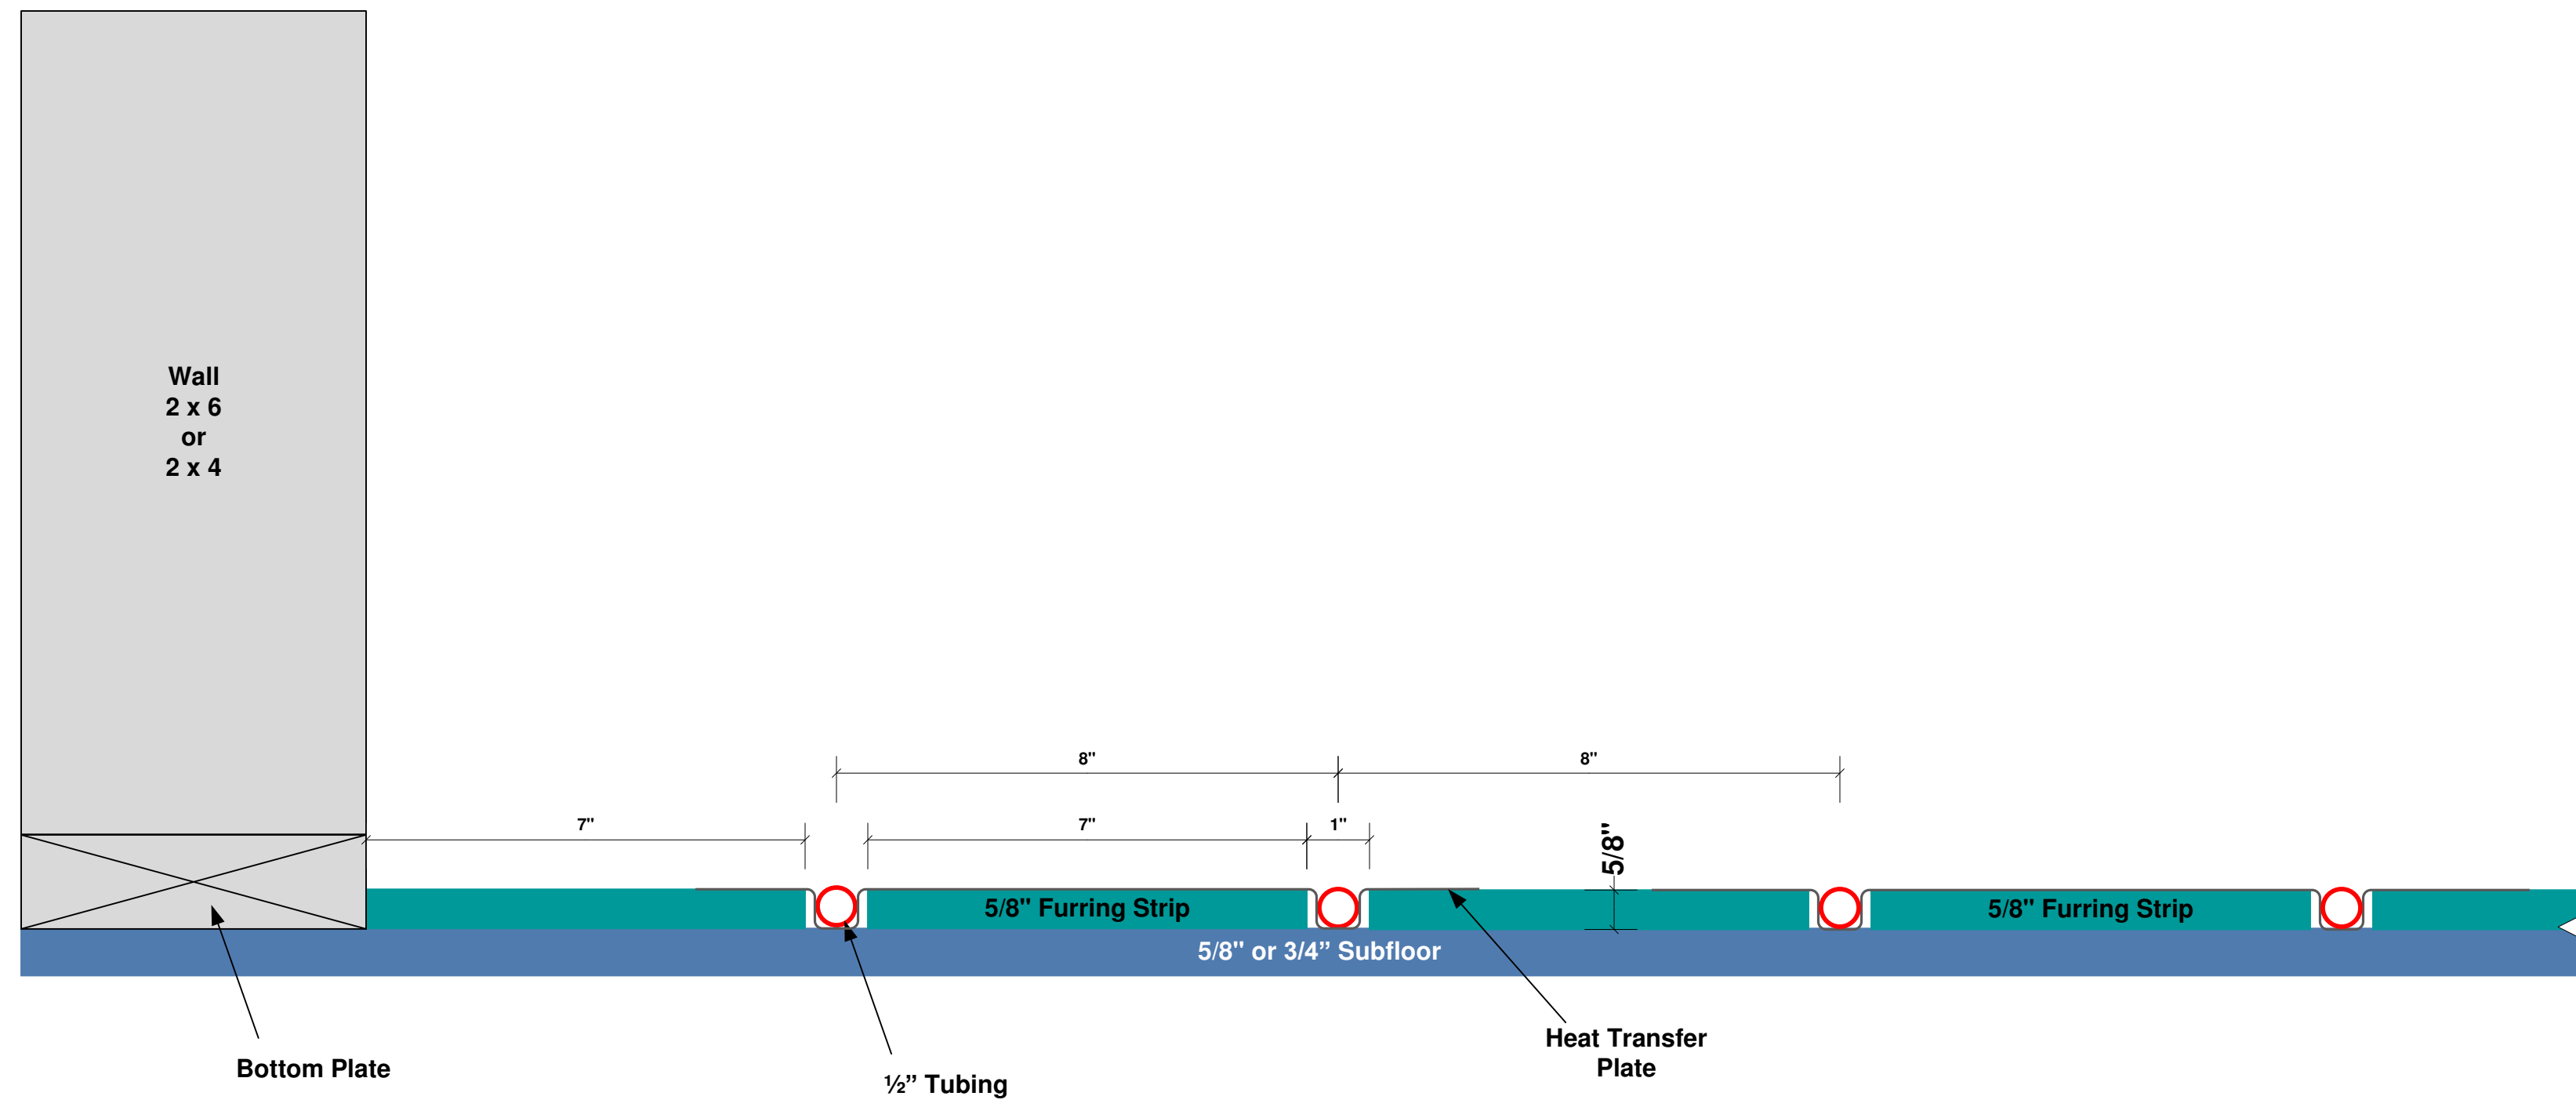









EAG
MOL

EAGLE
MOUNTAIN®



Scale

NTS

Sheet

Date

Dwg

Sheet	
Dwg by	



MCC

Property of Ea

Field Connections



Sheet

Dwg by

dpm

agle Mountain 2013



